

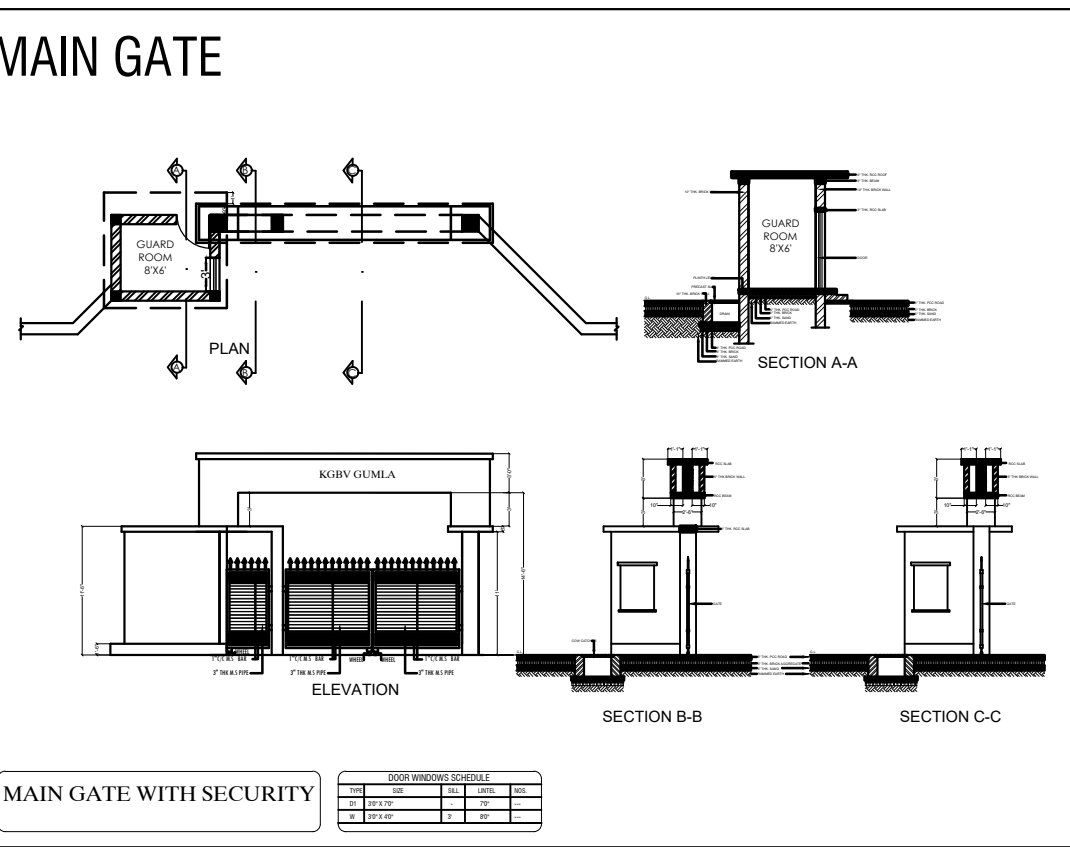
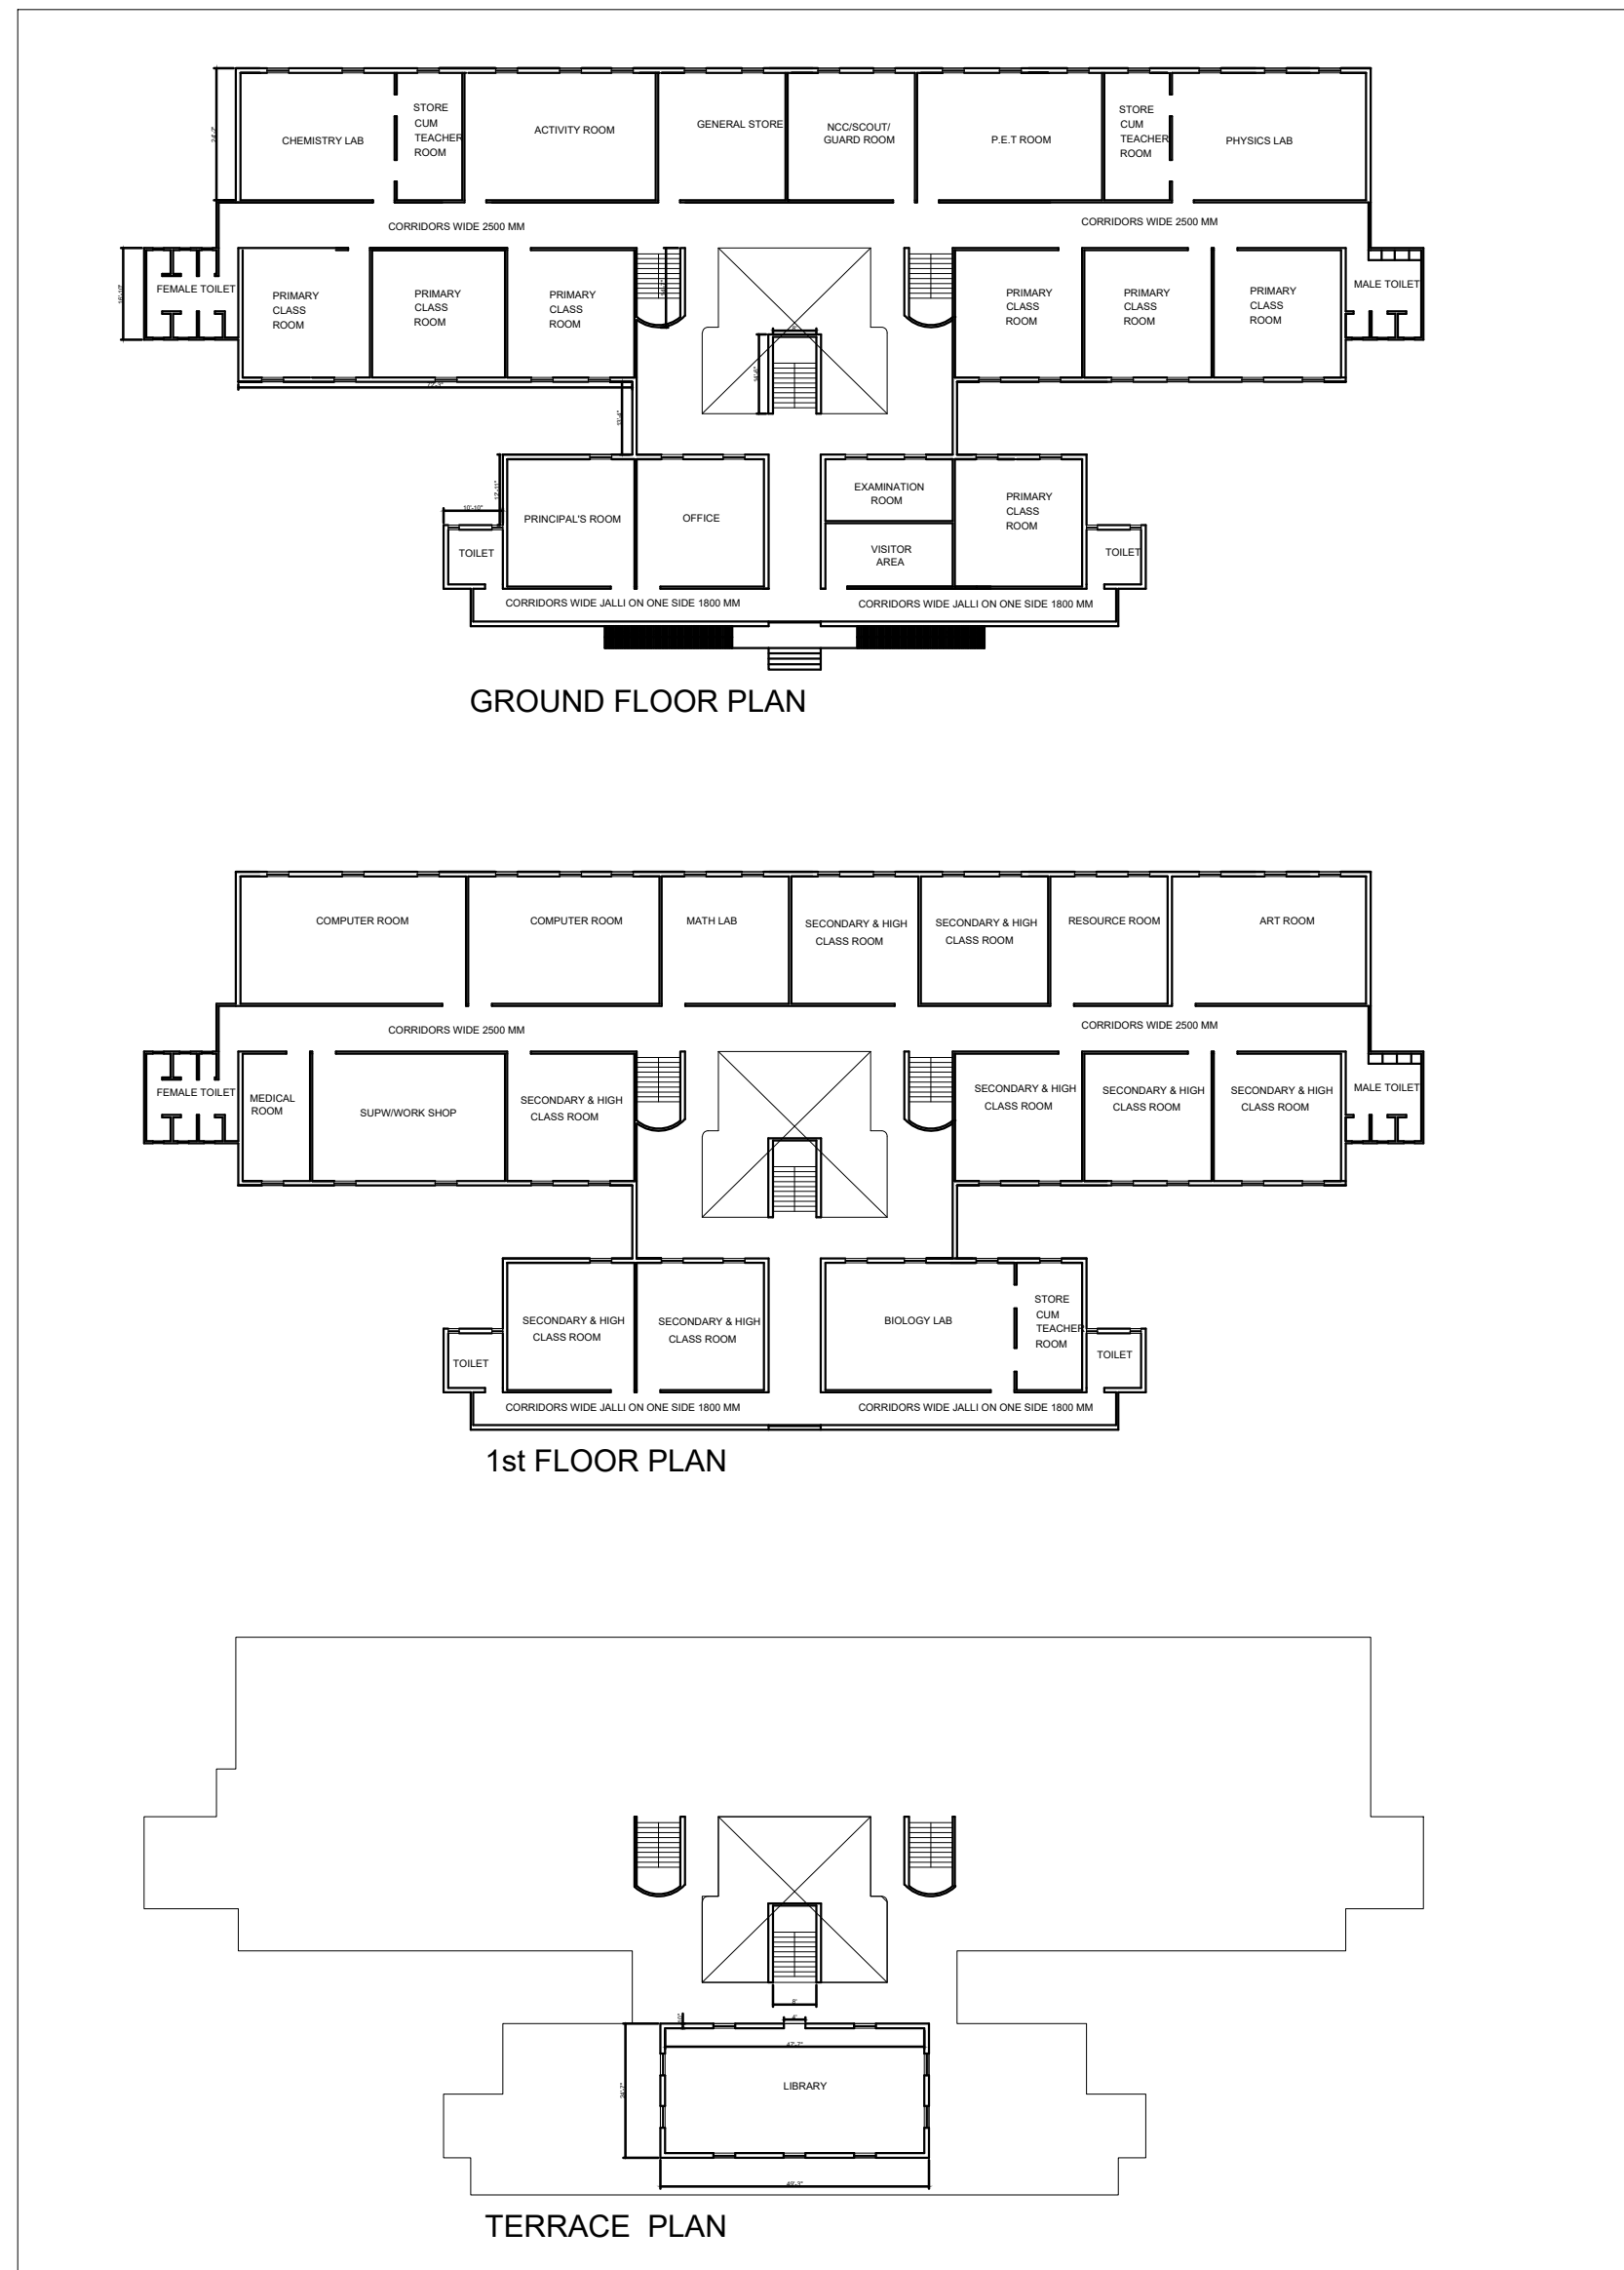
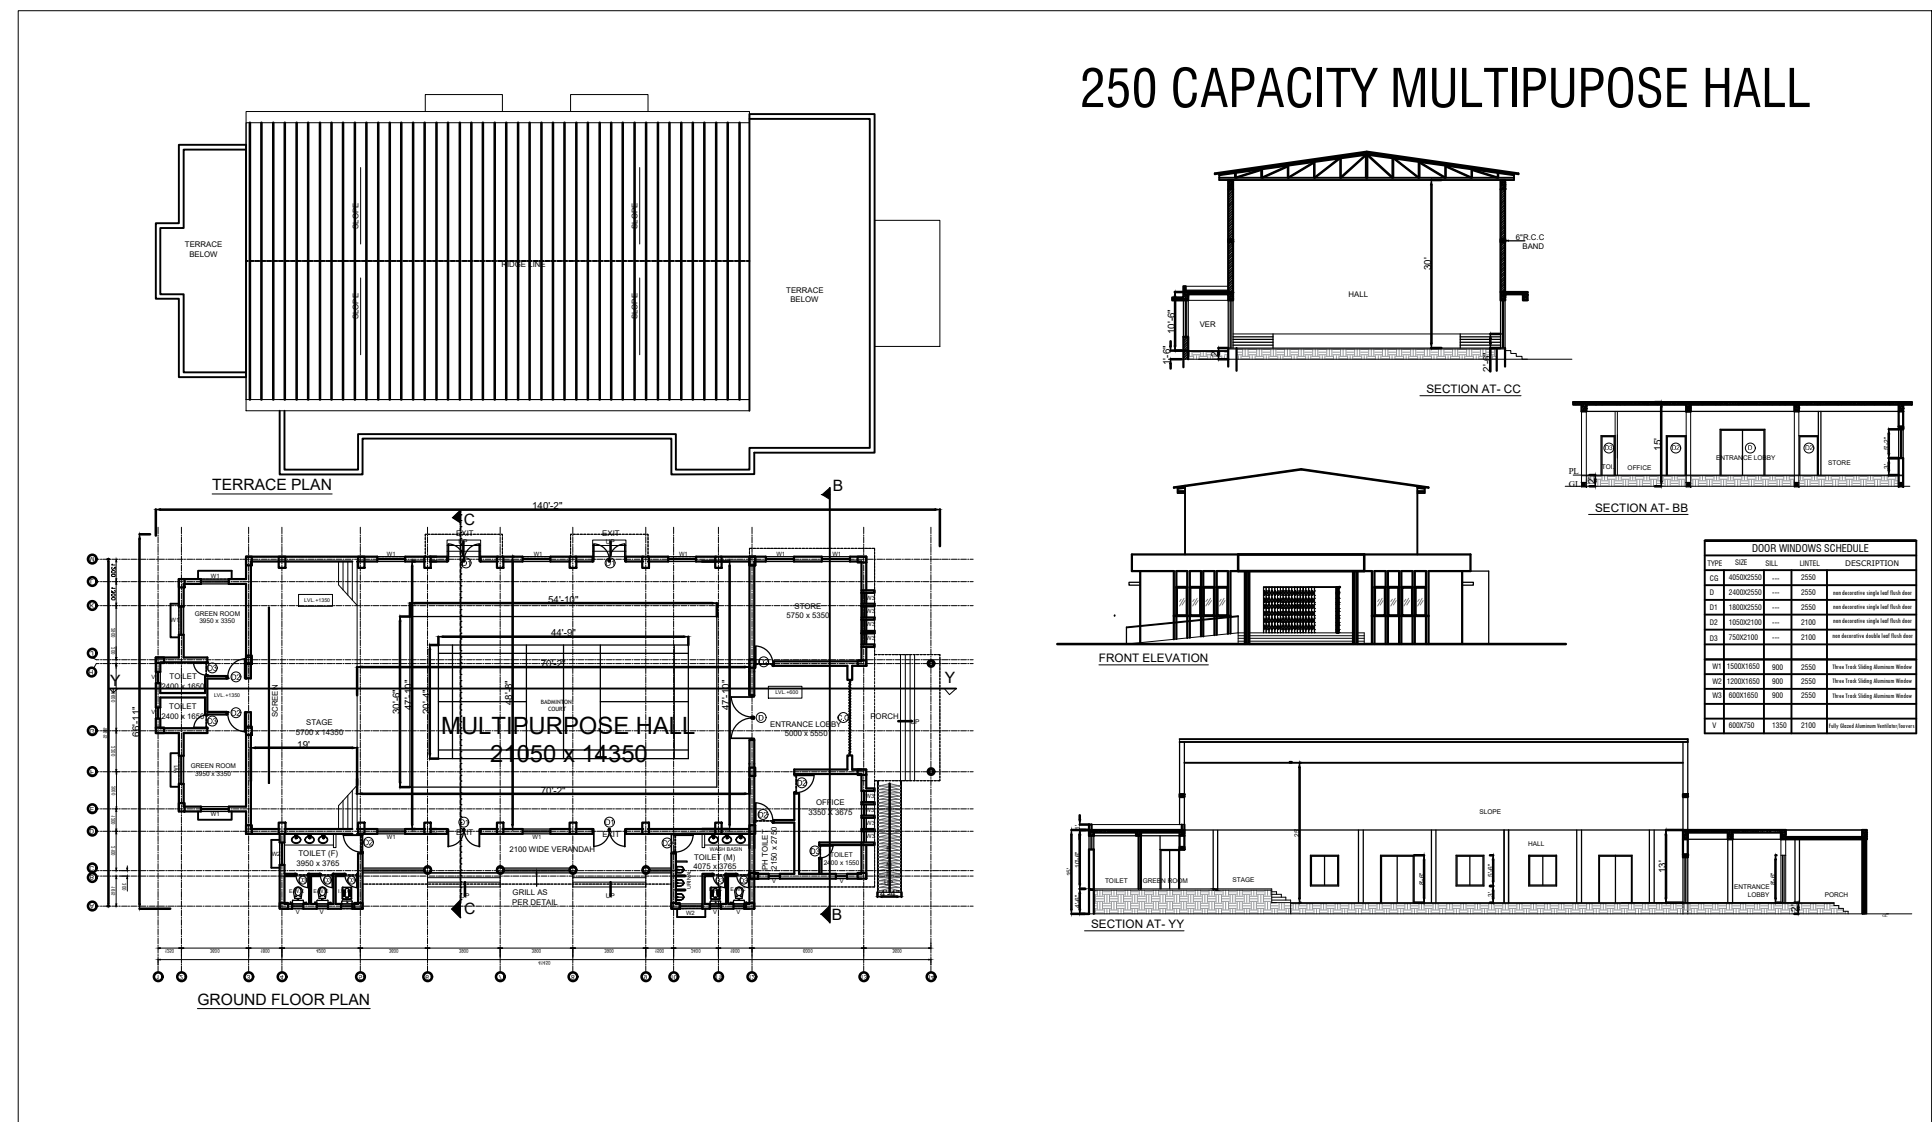
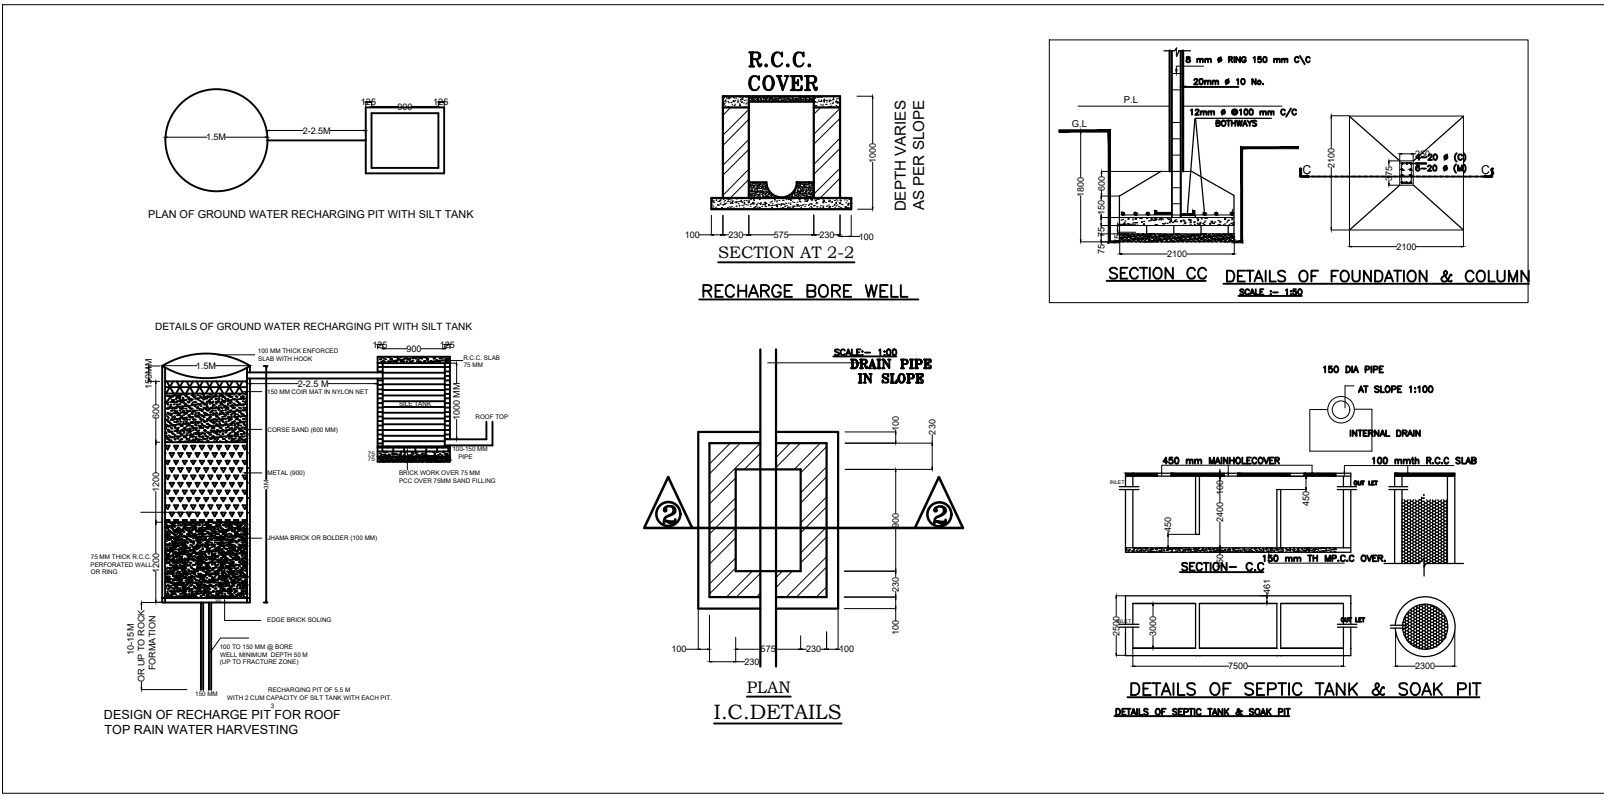


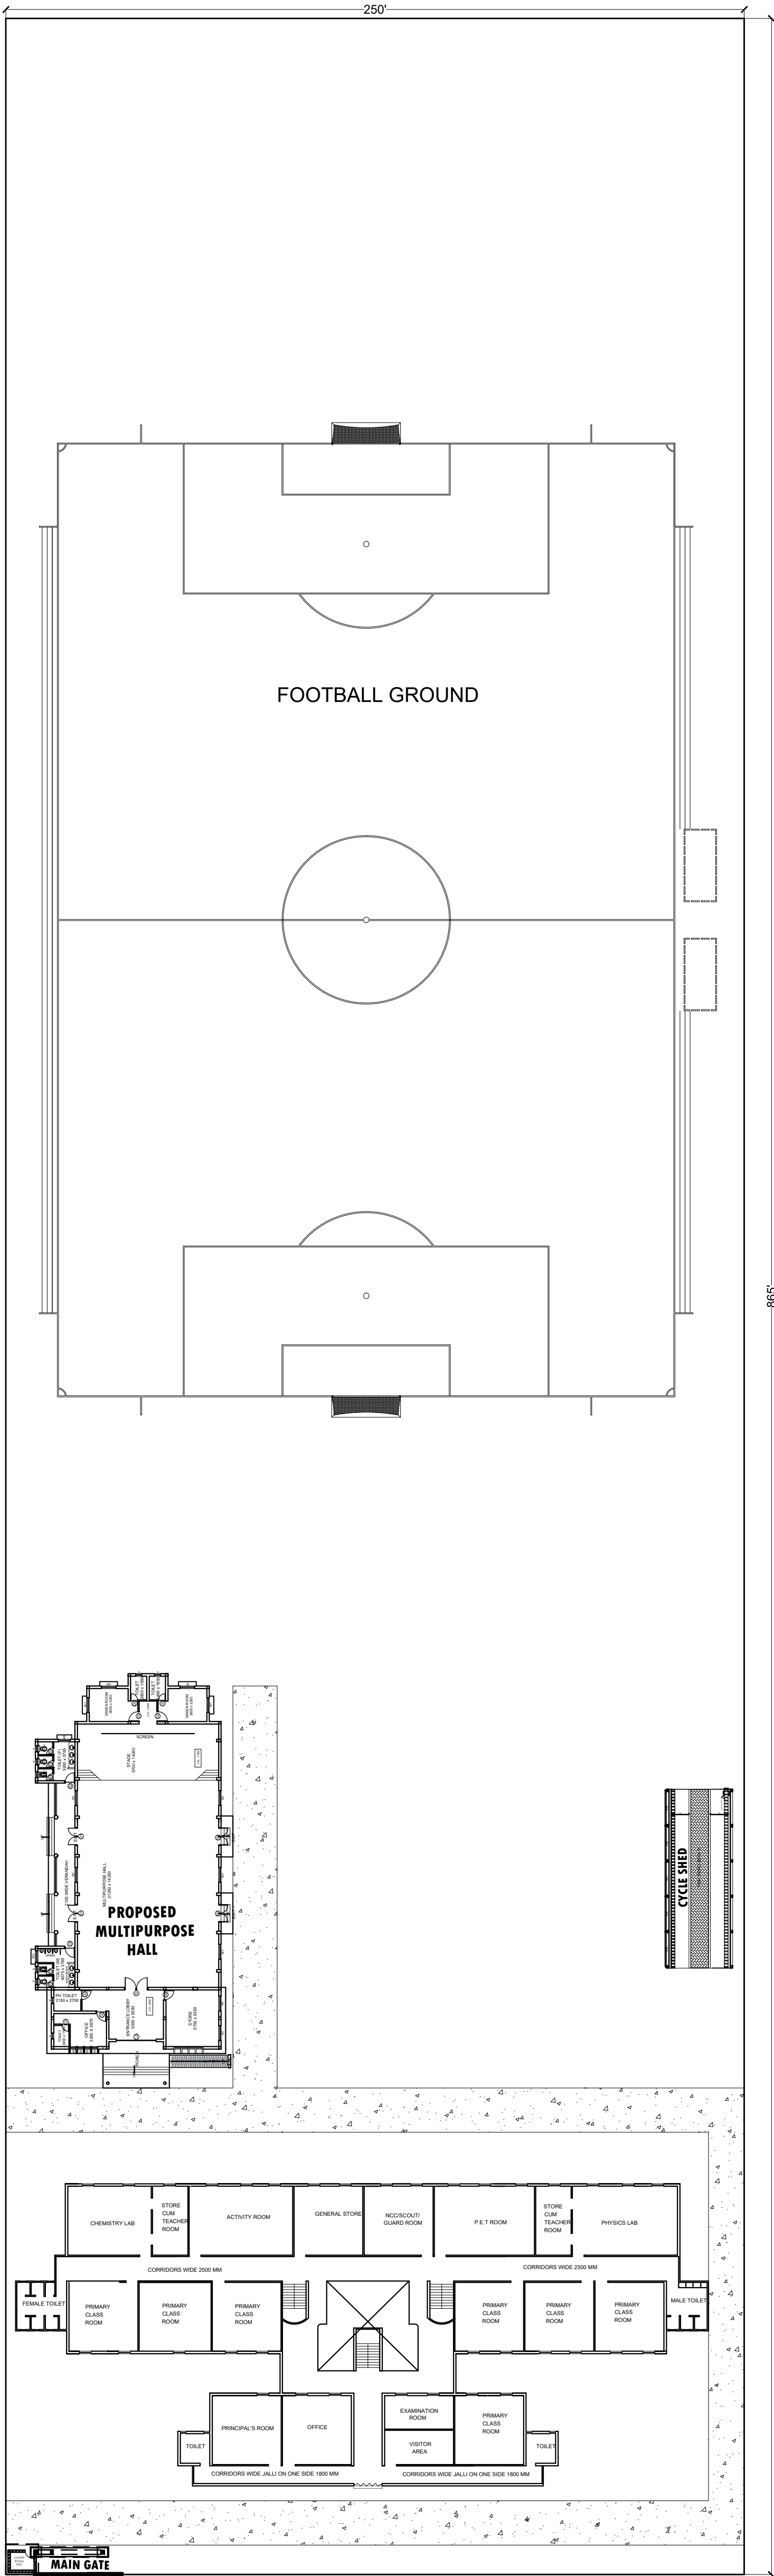

PROPOSED CYCLE SHED

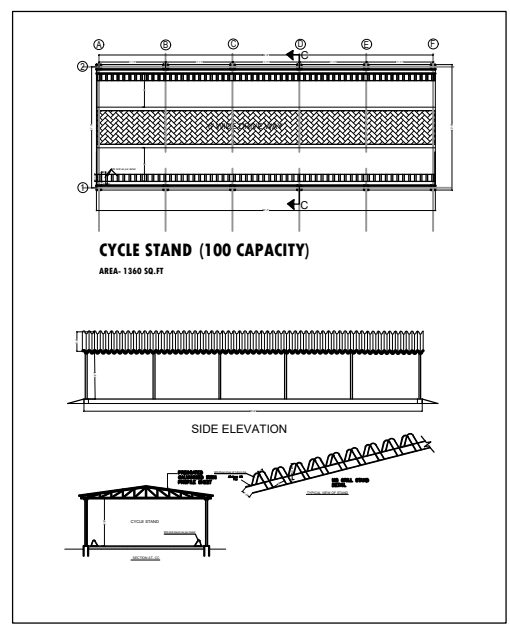

SITE PLAN

CLIENT :	JEPC
PROJ. TITLE :	MODEL SCHOOL BERHAT, SAHEBGANJ.
AT MAUJA - KHATA NO.- WARD NO-	PLOT NO.- THANA NO.- DIST- SAHEBGANJ, JHARKHAND.
AREA CALCULATION	
PLOT AREA =216250 SQFT (4.9 ACRE)	
TOTAL BUILT UP AREA OF EXISTING MODEL SCHOOL	AREA- 35091 SQ.FT
TOTAL BUILT UP AREA OF 250 CAPACITY MULTIPURPOSE HALL	AREA- 7380 SQ.FT
TOTAL BUILT UP MAIN GATE	AREA- 197 SQ.FT
TOTAL BUILT UP CYCLE SHED	AREA- 1360 SQ.FT
TOTAL BUILT UP AREA- 44028 SQ.FT	
 The Creators	
PRAGATI HWAS (1st FLOOR) PRAGATI ENCLAVE (OPP. TRINITY APARTMENT) BPS PALS ROAD, DURGAM, SONAMUGA, RANCHI JHARKHAND - 834002 PH : +91 9823480706 PH : +91 9823480706 Email: auroretech@gmail.com	